


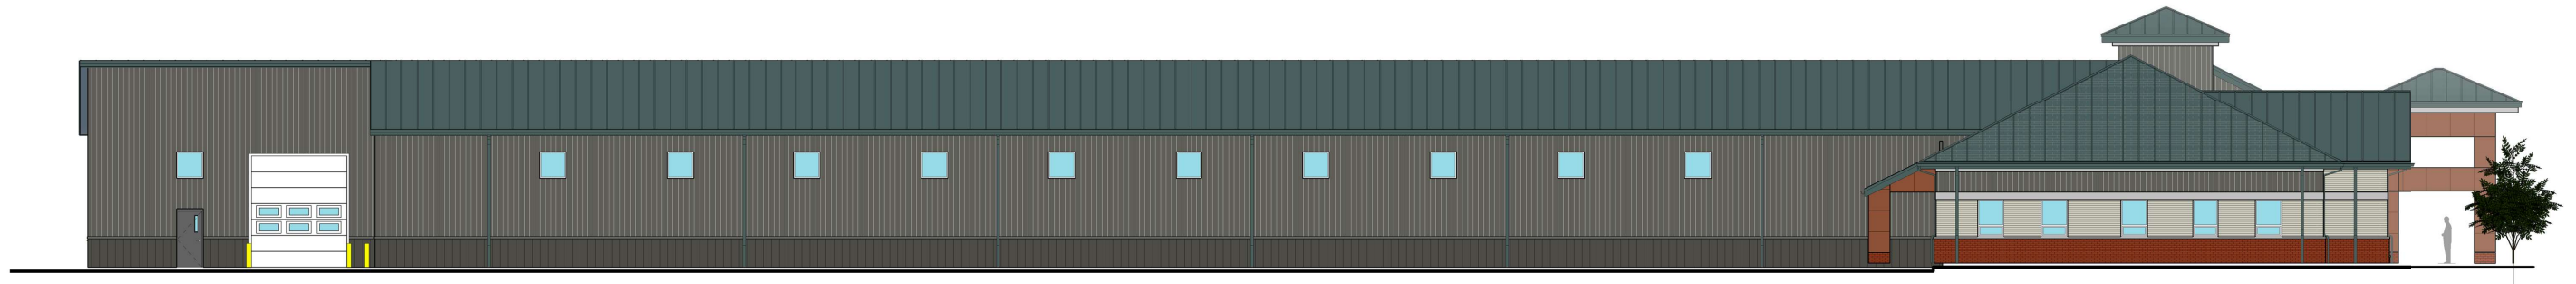

(B1) WEST ELEVATION
1/8" = 1'-0"



(D1) NORTH ELEVATION
1/8" = 1'-0"



(F1) EAST ELEVATION
1/8" = 1'-0"



(H1) SOUTH ELEVATION
1/8" = 1'-0"